




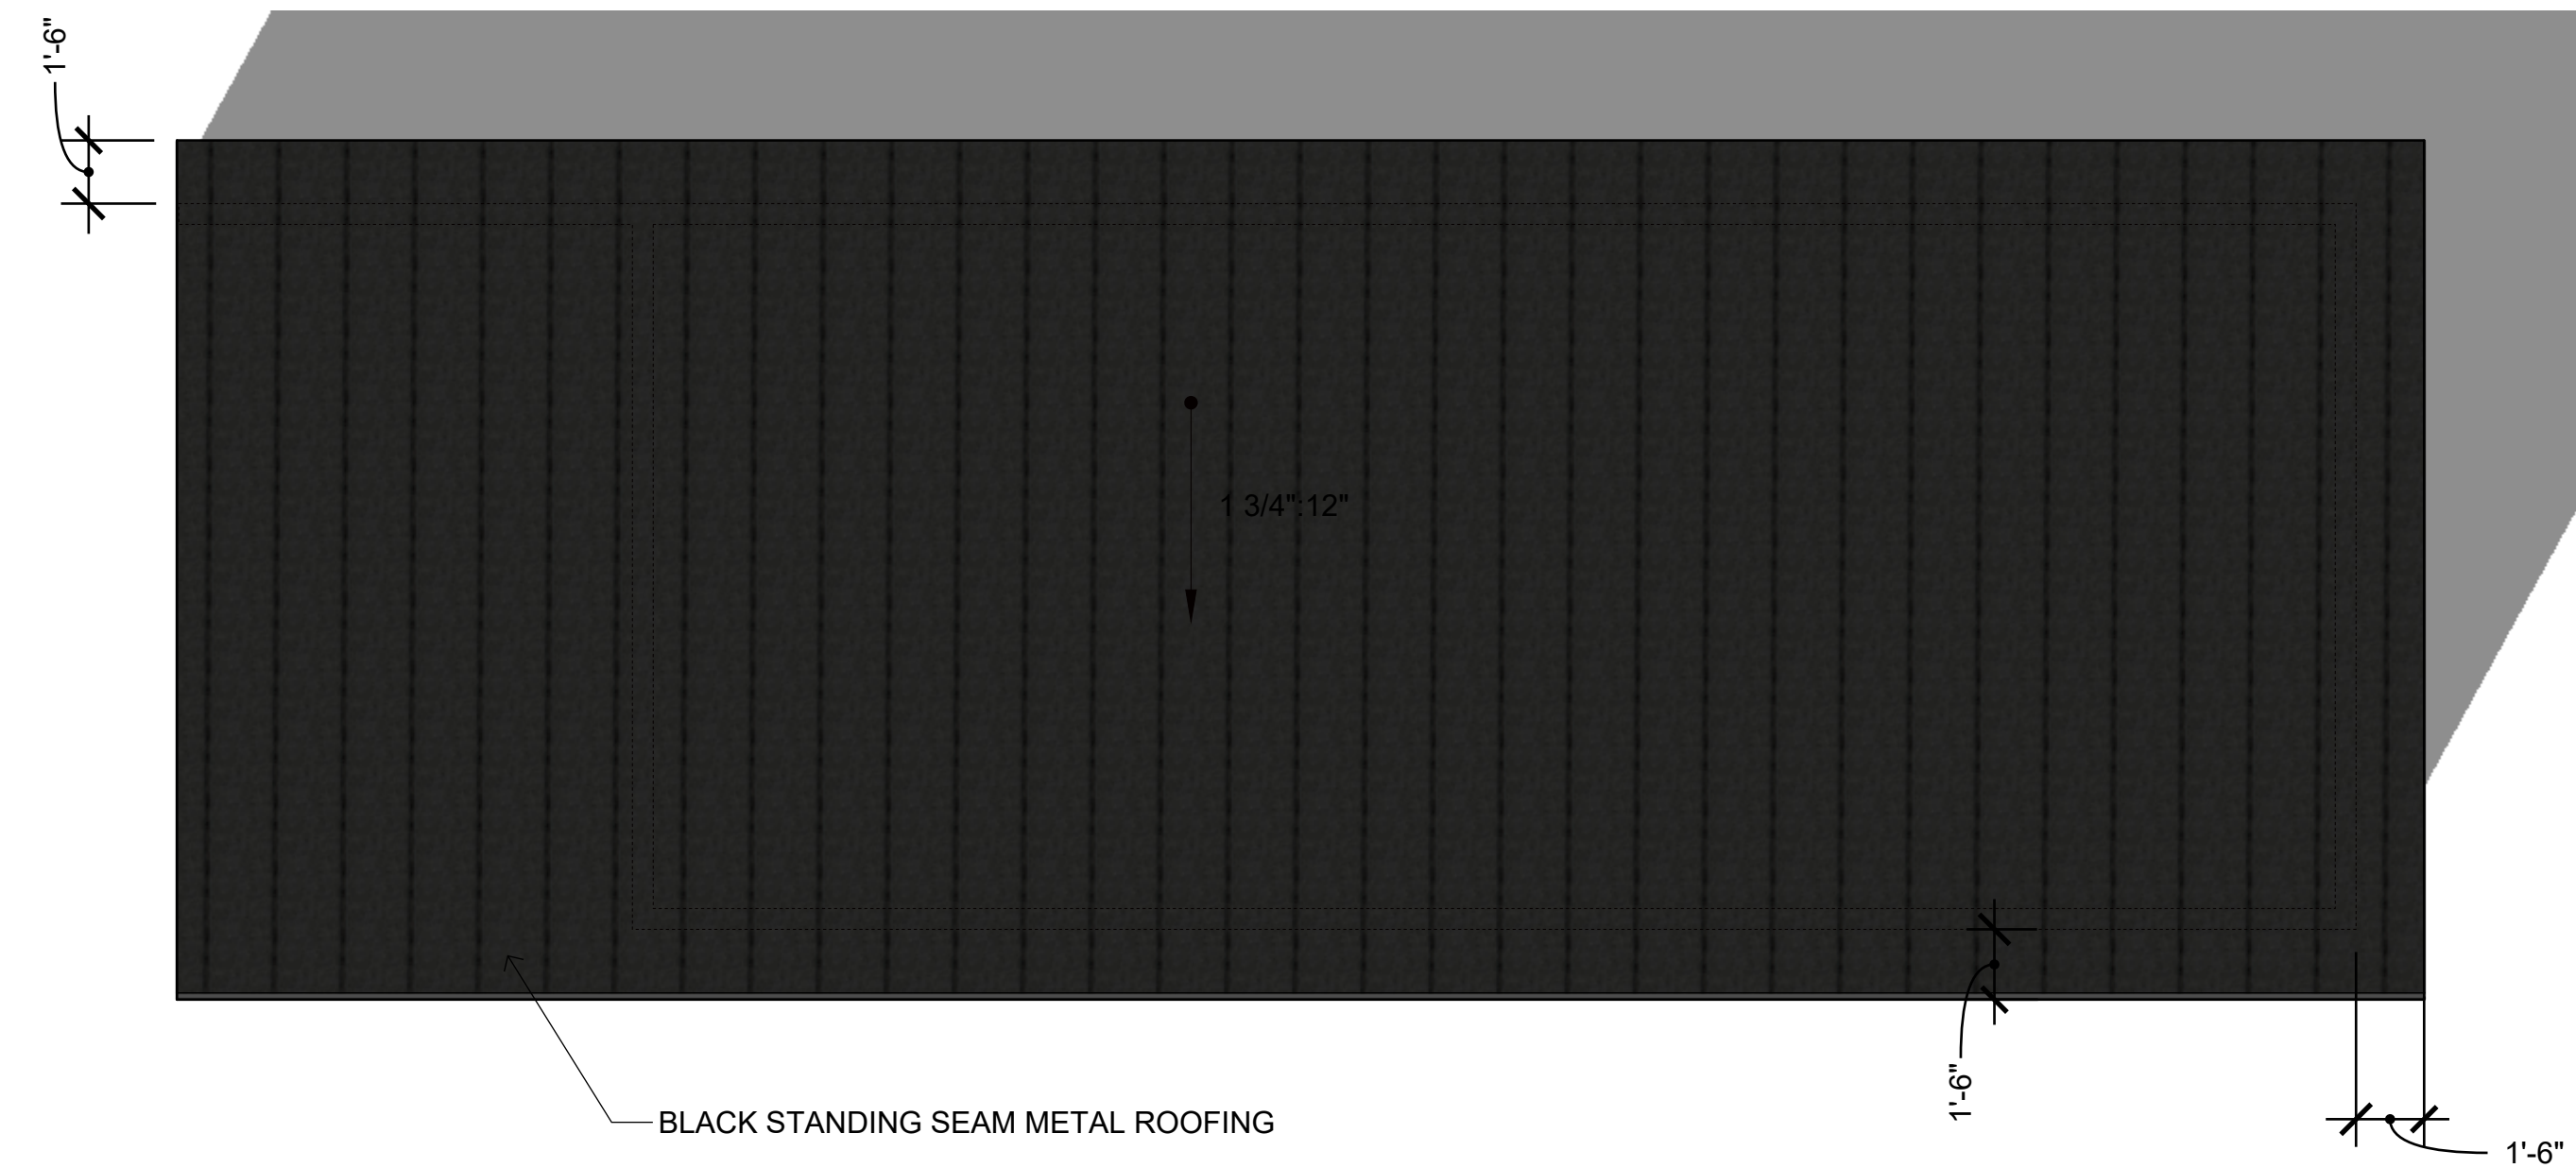


2 Roof Plan
A2.1 1/4" = 1'-0"

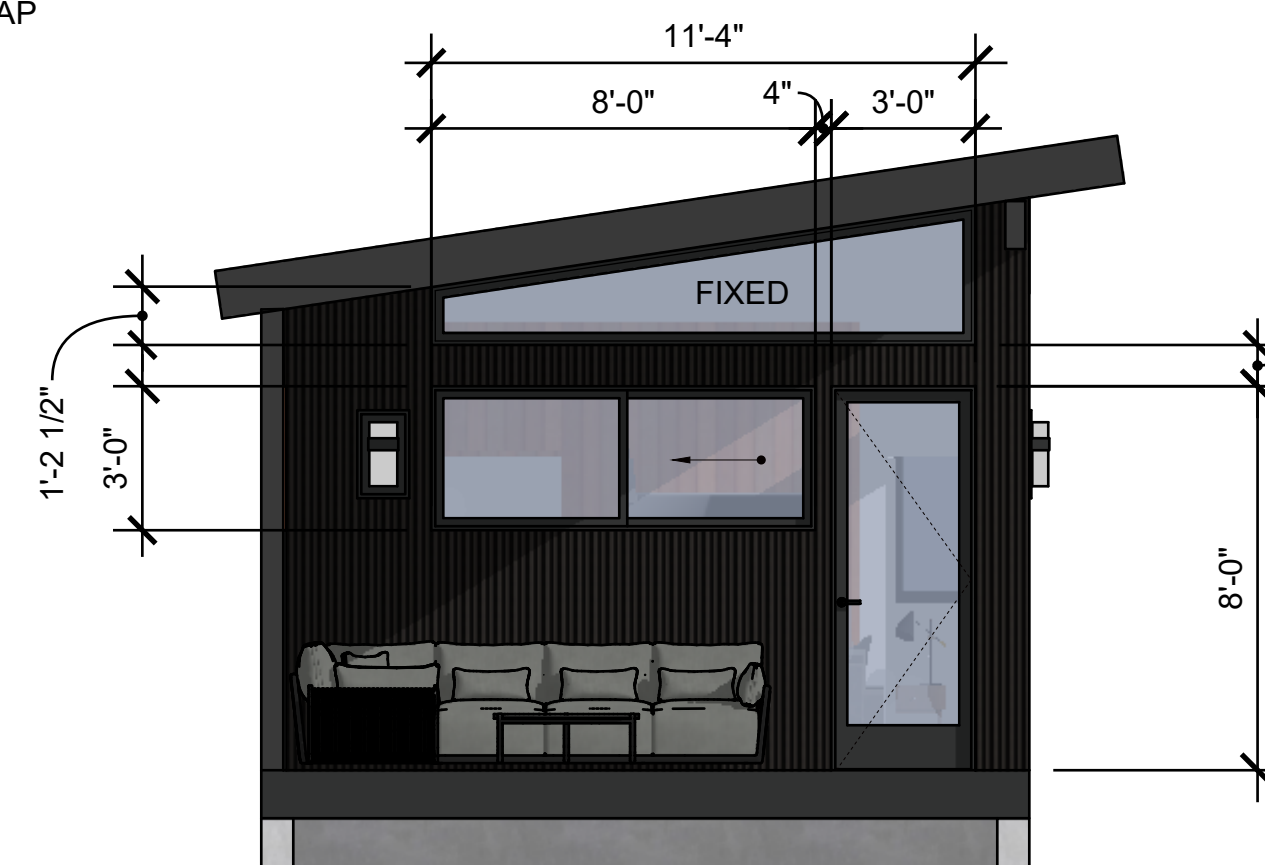

4 Entry Elevation
A2.1 1/4" = 1'-0"

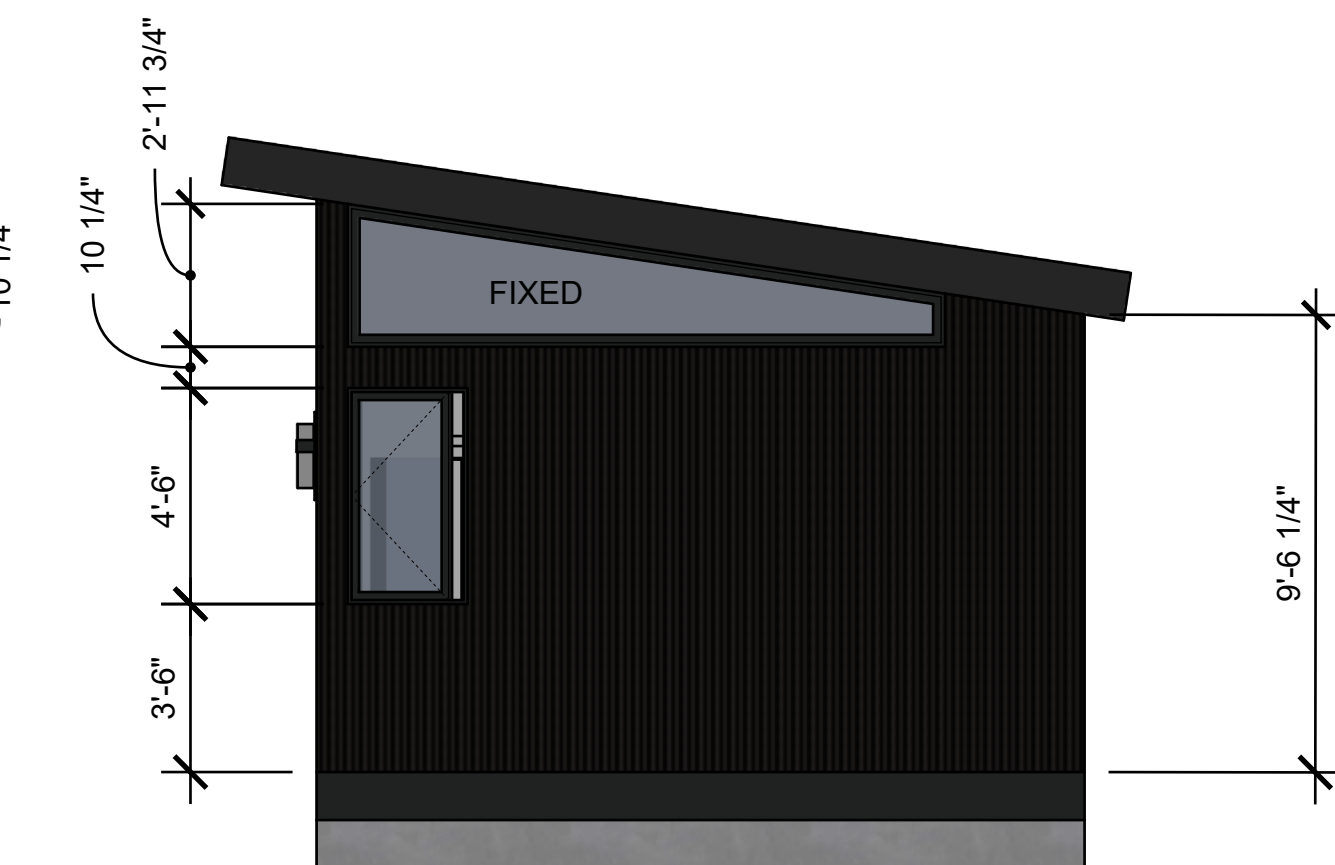

5 End Elevation
A2.1 1/4" = 1'-0"

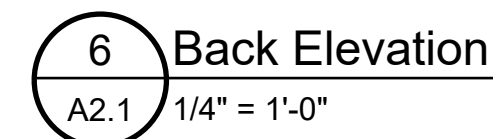

1 DUCKSKIN JOE,
Parkway, Cañon City,
CO 81212

A2.1